

# AAOP's Academy Annual Meeting and Scientific Symposium


## February 26-March 3, 2025

### Hanover Hall/Grand Ballroom- Exhibition Level

### Atlanta, GA



Show Information	
Show Name	AAOP's Academy Annual Meeting and Scientific Symposium
Show Dates	February 26-March 3, 2025
Move-In	February 24, 2025
Job #	G160870325
AE	Thaddeus Weber

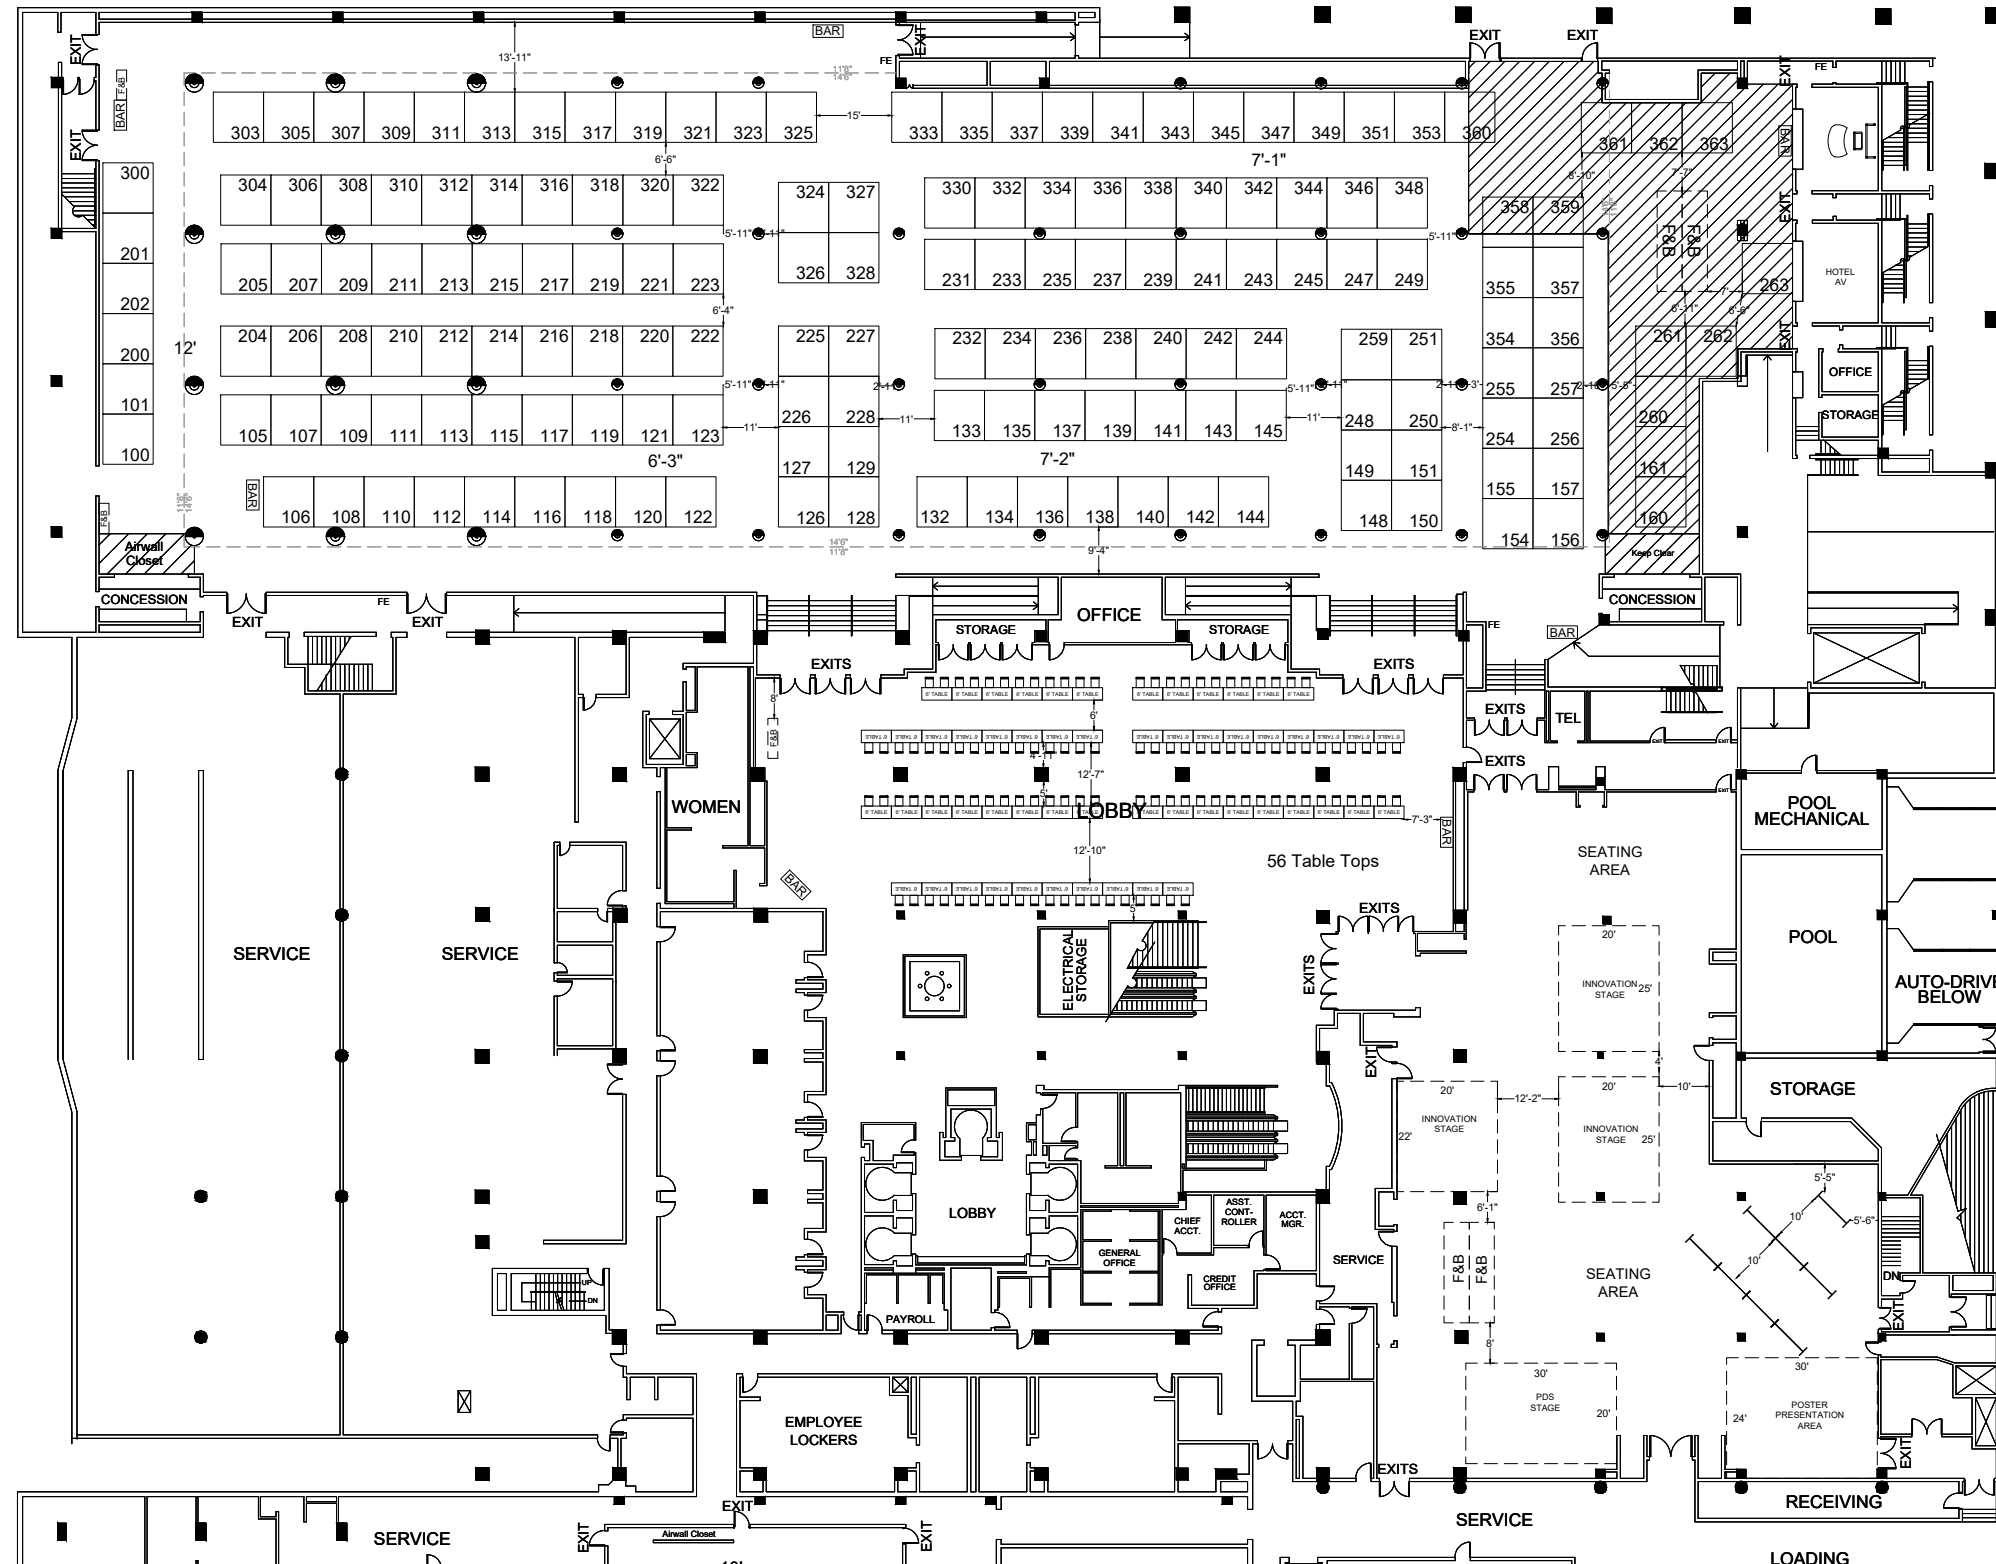

Floor Plan Legend	
FE	Fire Extinguisher
FS	Fire Strobe
FHC	Fire Hose Cabinet

Venue Info	
Building Name	Hyatt Regency Atlanta
Hall	Hanover Hall/Grand Ballroom
Floor	Exhibition Level
Address	265 Peachtree St NW Atlanta, GA 30303

Drawing Information	
File Path	J:\Design Files\01_Floor Plans_01_SES SHOW FLOORPLAN\02\0225_March\AAOP's Academy Annual Meeting and Scientific Symposium_G160870325.dwg
File Name	AAOP's Academy Annual Meeting and Scientific Symposium_G160870325_floorplan_2.dwg
Drawn By	Rachel Perry
Last Saved	11/21/2023 10:00 AM
Saved By	Rperry
Tab	Floorplan
Paper Size	ANSI full bleed B (11.00 x 17.00 Inches)
Scale	NTS

Shepard Exposition Services has made every effort to ensure the accuracy of all information contained on this floor plan. However, no warranties, either expressed or implied, are made with respect to this floor plan. Verifying the locations of building columns, utilities, or other architectural components of the facility is the sole responsibility of the exhibitor/show management.

**SUBJECT TO FIRE MARSHAL APPROVAL**

1531 Carroll Drive NW  
Atlanta, GA 30318  
(v) 404-720-8600  
(f) 404-720-8750